


PASSIVE VENTILATION TO VOID BELOW FLOOR

**FRONT ELEVATION**

Scale 1:50

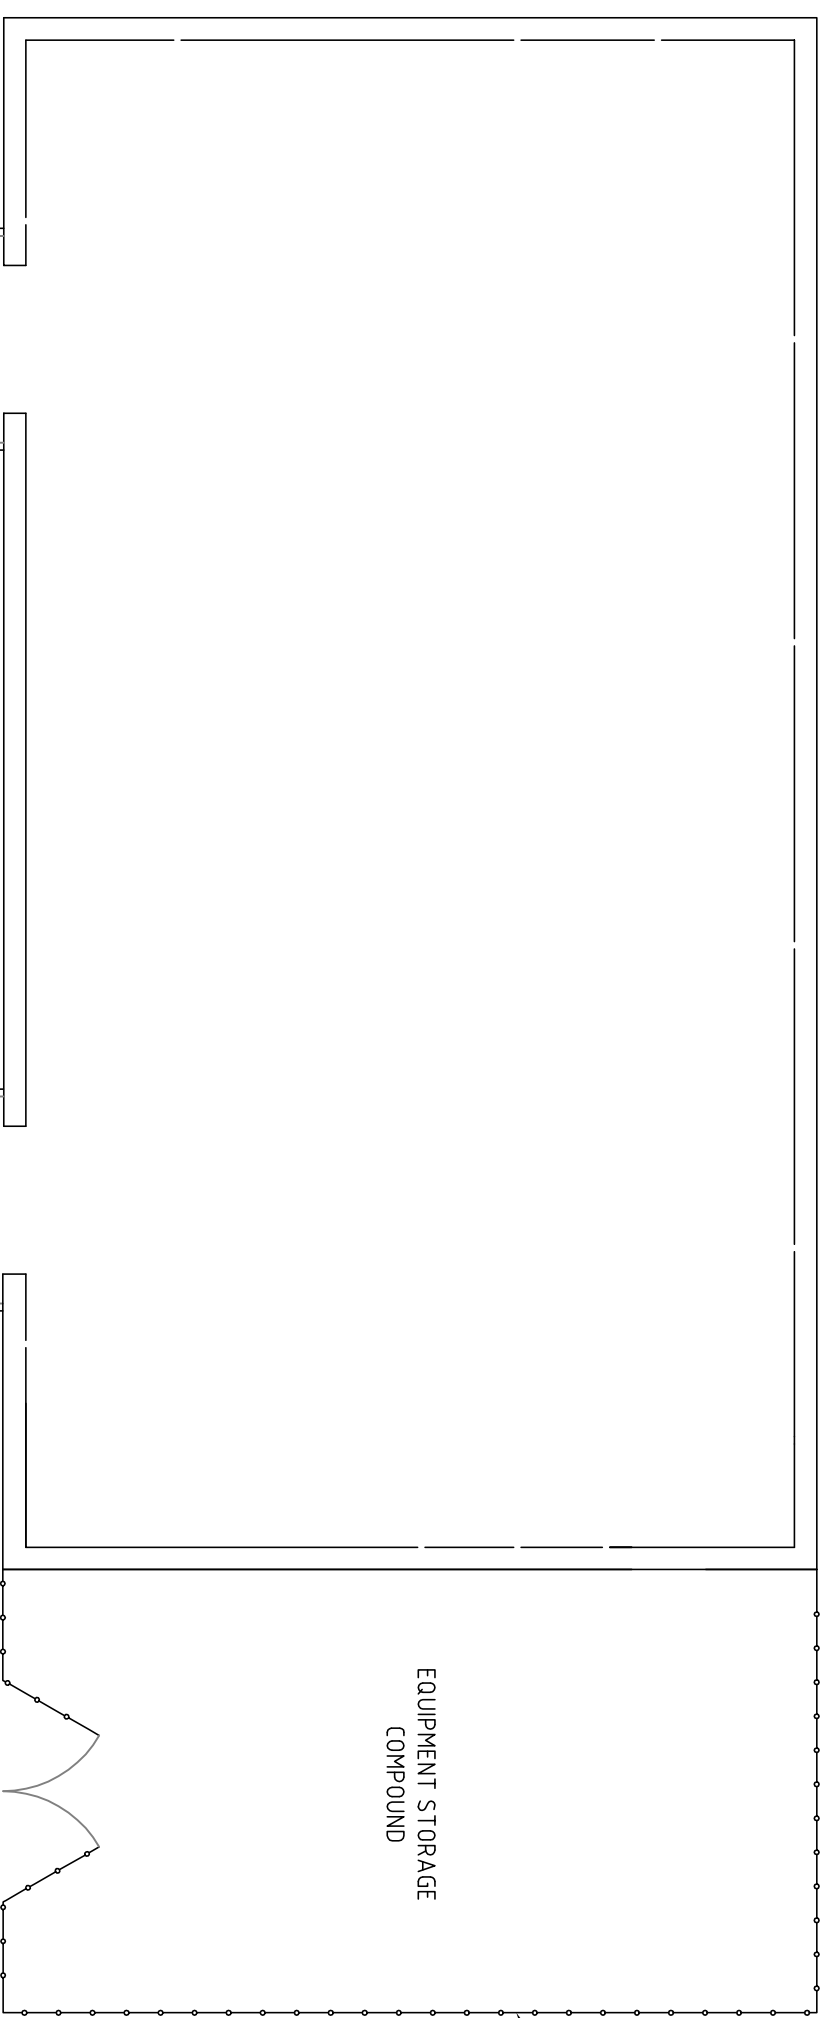

PALISADE FENCING TO BS1777-12:2006.


EQUIPMENT STORAGE COMPOUND

GATE

**PLAN**

Scale 1:50

ACCESS RAMP

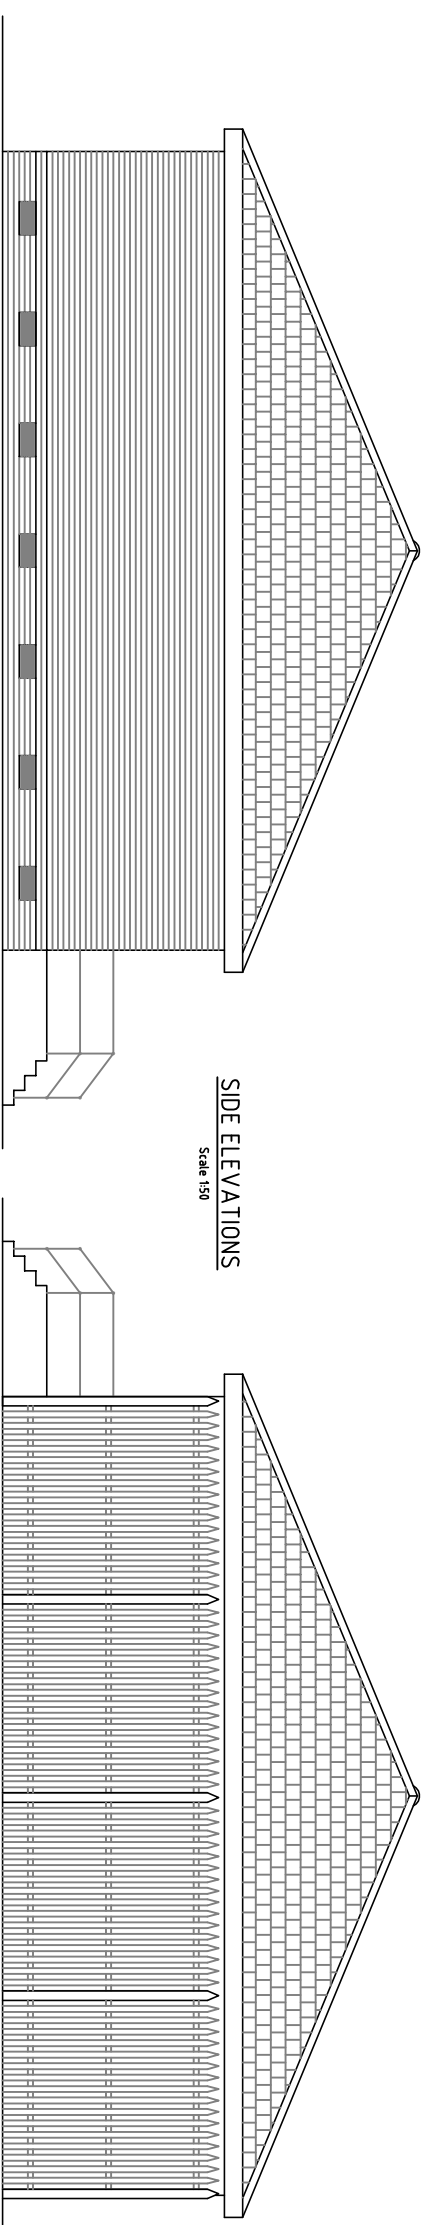

**SIDE ELEVATIONS**

Scale 1:50

Rev	Description	By	CHK	APP	Date

Search location path



Newstead Court  
1 Little Oak Drive  
Sherwood Business Park  
Ainstley  
Notts. NG15 0DR

Tel: 01623 884550  
Fax: 01623 884551  
e-mail: north@bank.com  
website: www.bank.com

**Consulting Engineers**

104 Broad Street, West 15th, Newark Management Centre, Newark NG24 1RQ, Nottingham

Project: REPLACEMENT FOOTBALL PITCHES  
MOSS NOOK ST HELENS

Drawn by: \_\_\_\_\_  
Checked by: \_\_\_\_\_  
Date: \_\_\_\_\_

INDICATIVE LAYOUT OF PROPOSED CHANGING FACILITIES AND STORAGE COMPOUND

Scale	Drawn By	Date	Checked By	Date	Approved By	Date
AS SHOWN	ATZ	23/07/22	CAF	08/08/22	MS	07/09/22

Project No: A029929  
Type: 5101 C&S  
Drawing No: 1005

APPROVAL  INFORMATION  TENDER  CONTRACT  CONSTRUCTION